


BUILDING PLAN

GROUND FLOOR

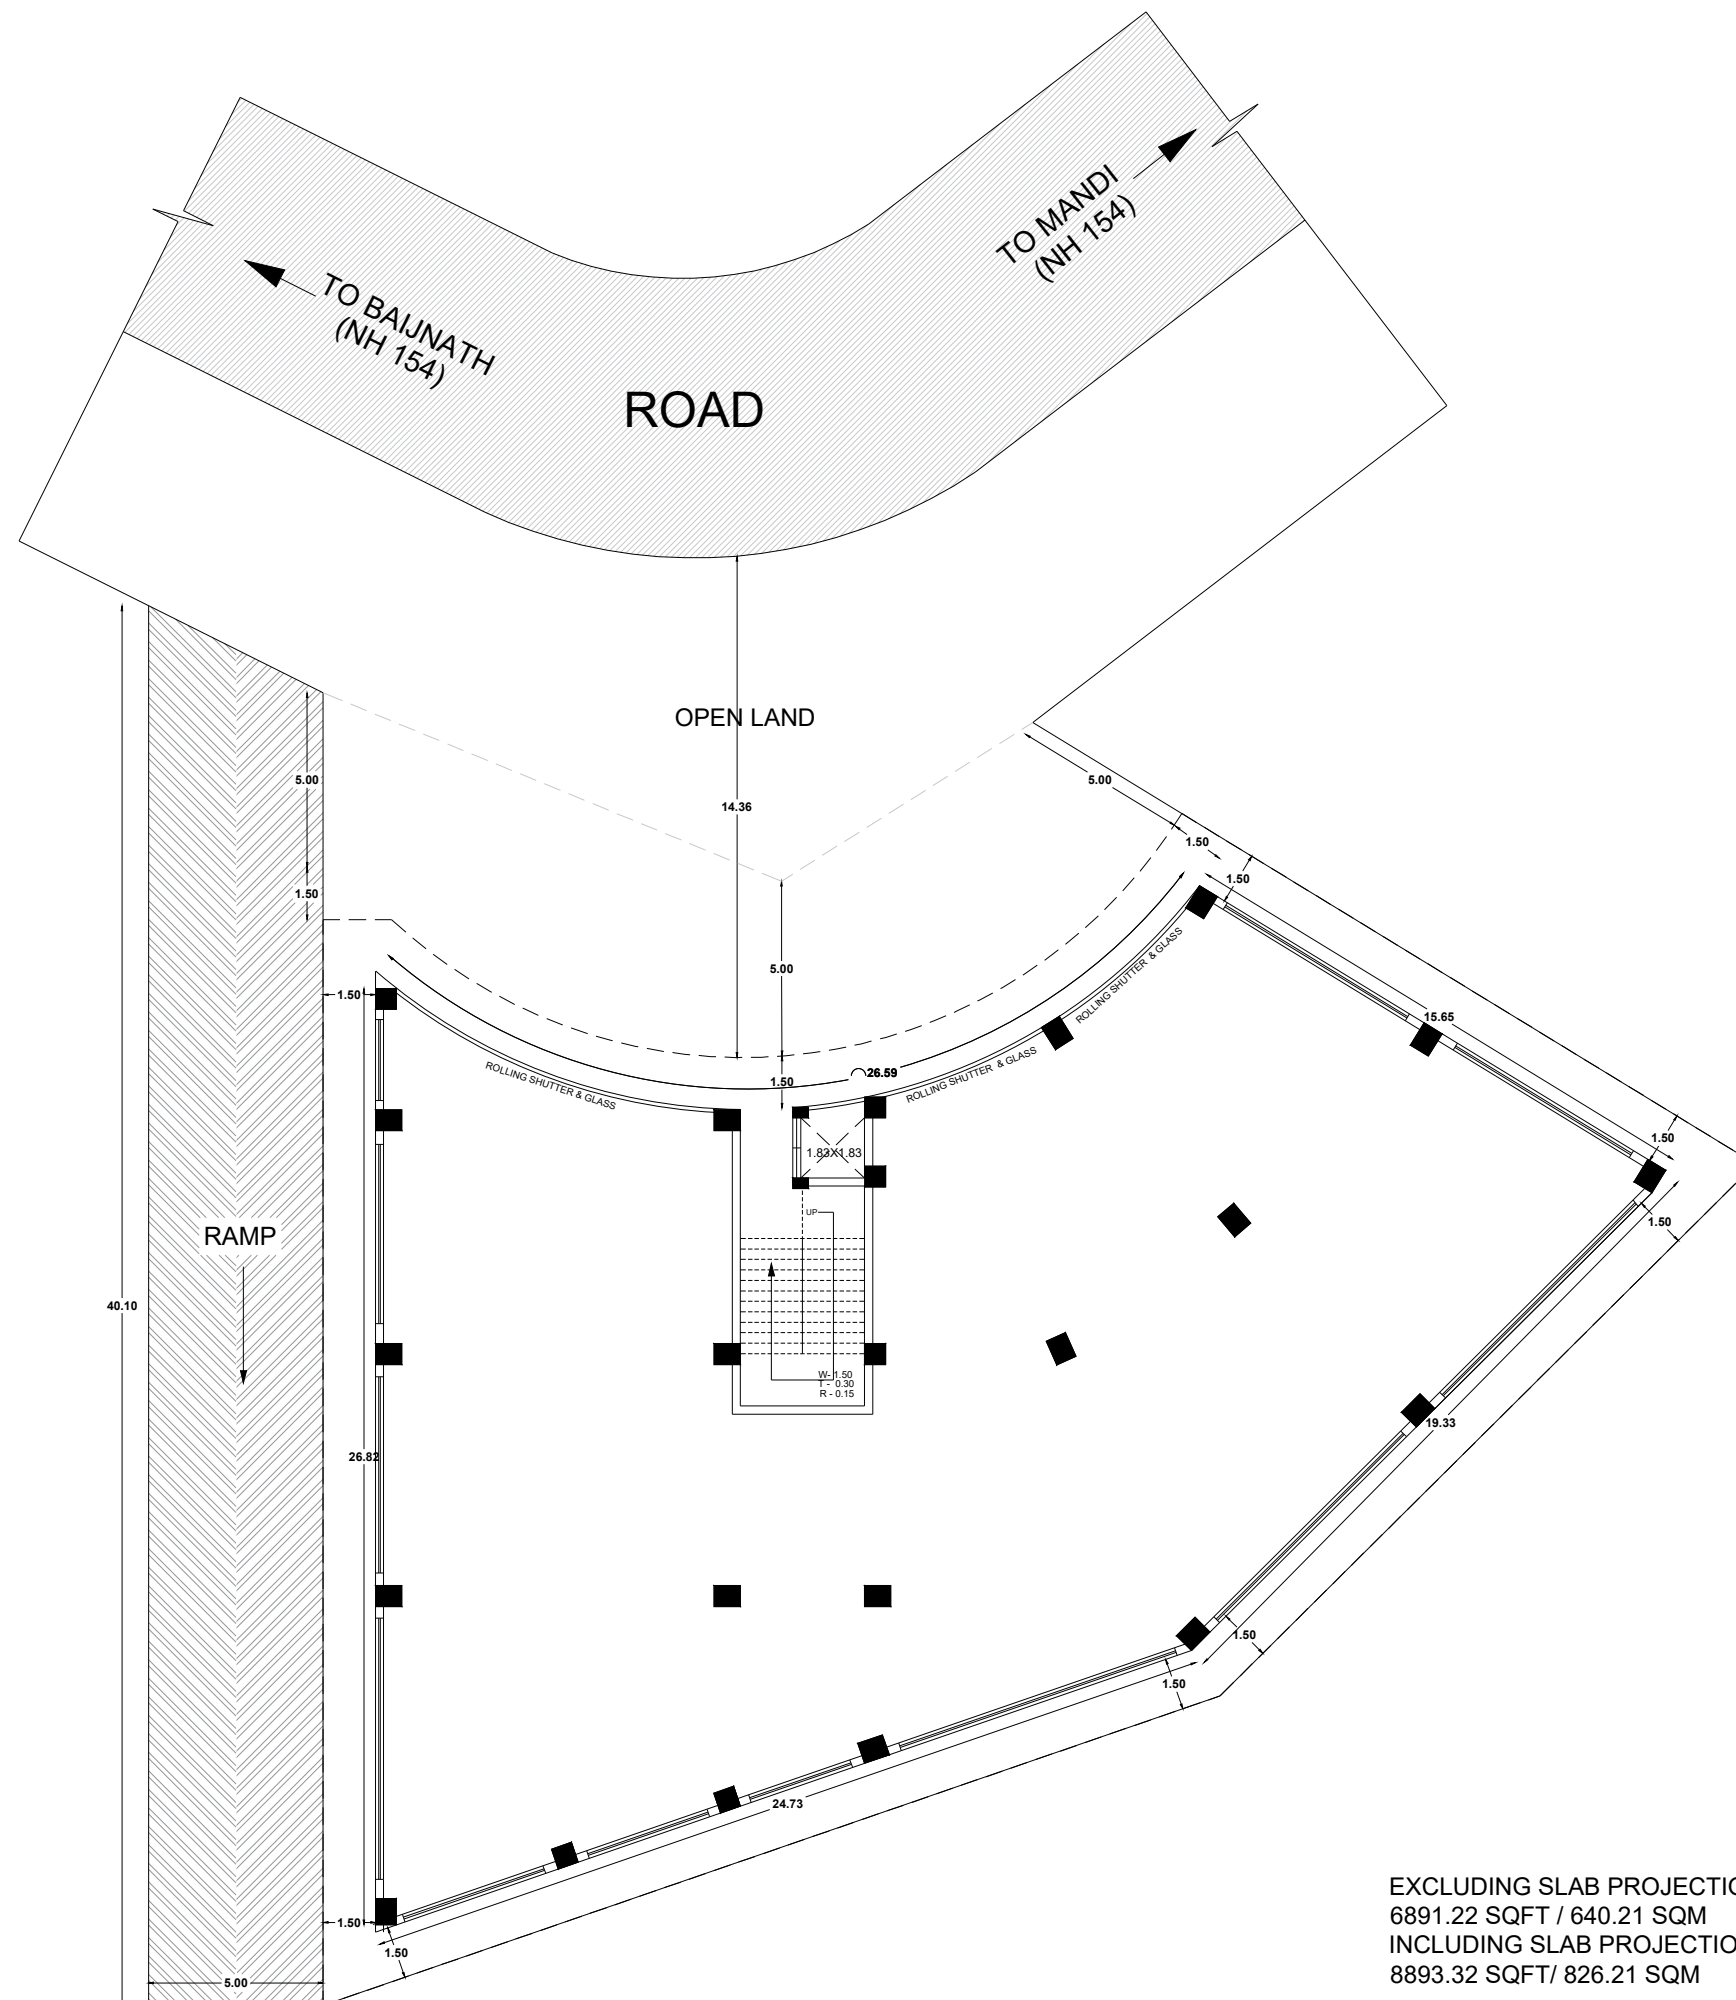

EXCLUDING SLAB PROJECTIONS
6891.22 SQFT / 640.21 SQM
INCLUDING SLAB PROJECTIONS
8893.32 SQFT/ 826.21 SQM

Drg.NO.-EC-26-16-1

12-02-2026

PROJECT :-

PROPOSED COMMERCIAL BUILDING OF
SMT. KAMLESH KUMARI S/O SH. ROOP SINGH
AT KHEVAT NO. 160, KHATONI. NO. - 234, KH.
NO. 1053/1031/117/1 AT MOHAL DOHAG (66),
TEH. JOGINDER NAGAR, DISTT- MANDI (H.P.)

AREA CALCULATION

NOTE :-

ALL DIMENSIONS ARE IN METER

GENERAL NOTES

- THIS DRAWING IS THE SOLE PROPERTY OF **ENGINEER CRAFT** AND IS NOT TO BE COPIED OR USED WITHOUT PRIOR PERMISSION.
- ALL DIMENSIONS IN THE DRAWING ARE TO BE READ AND NOT TO BE MEASURED.
- ALL DIMENSIONS SHALL BE CO-RELATED WITH STRUCTURAL AND SERVICE DRAWINGS AND ANY AMBIGUITY SHALL BE IMMEDIATELY BROUGHT TO THE NOTICE OF THE ARCHITECT BEFORE THE COMMENCEMENT OF WORK.
- THIS DRAWING SHALL SUPERSEDE ITS PREVIOUS REVISIONS.


SPECIFIC NOTES

- ALL LEVELS SHALL BE CROSS CHECKED WITH THE ARCHITECT BEFORE STARTING ON SITE.
- ALL TILE DROPS ARE 25MM UNLESS OTHERWISE SPECIFIED.
- ALL BRICK WALLS ARE 230MM THK. UNLESS OTHERWISE SPECIFIED.
- PLINTH LEVEL OF EACH BUILDING IS ASSUMED AS ± 0.00 M , MASTER LEVEL TO BE OBTAINED FROM OVERALL SITE PLAN.
- ALL JUNCTIONS BETWEEN CONCRETE AND ANY OTHER MATERIAL TO BE PLASTERED ONLY AFTER FIXING CHISHEN MESH.

ABBREVIATIONS

- FFL : FINISH FLOOR LEVEL
- TOS : TOP OF SLAB

NORTH :-

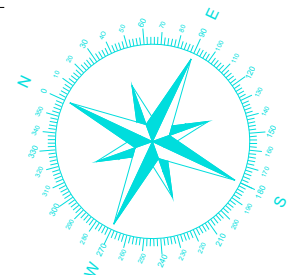

DRAWN BY AR. HEM RAJ
CHECKED BY ER. AAKASH



Off. - ABOVE UNION BANK, JOGINDER NAGAR, DISTT. MANDI (H.P.)
Off. - NEAR SANGAM BAJAJ AGENCY, THAKURDAWA, PALAMPUR,
DISTT. KANGRA (H.P.)
Off. - SERI, P.O. TISSA, TEH. CHURAH, DISTT. CHAMBA (H.P.)
MOB. - 8278864055 - 9857525575

ARCHITECTURE | STRUCTURE DRW |
CONSTRUCTION | VALUATION |
ESTIMATION & COSTING | SURVEYING | ELECTRICAL |
PLUMBING | METAL & WOODEN WORKS